
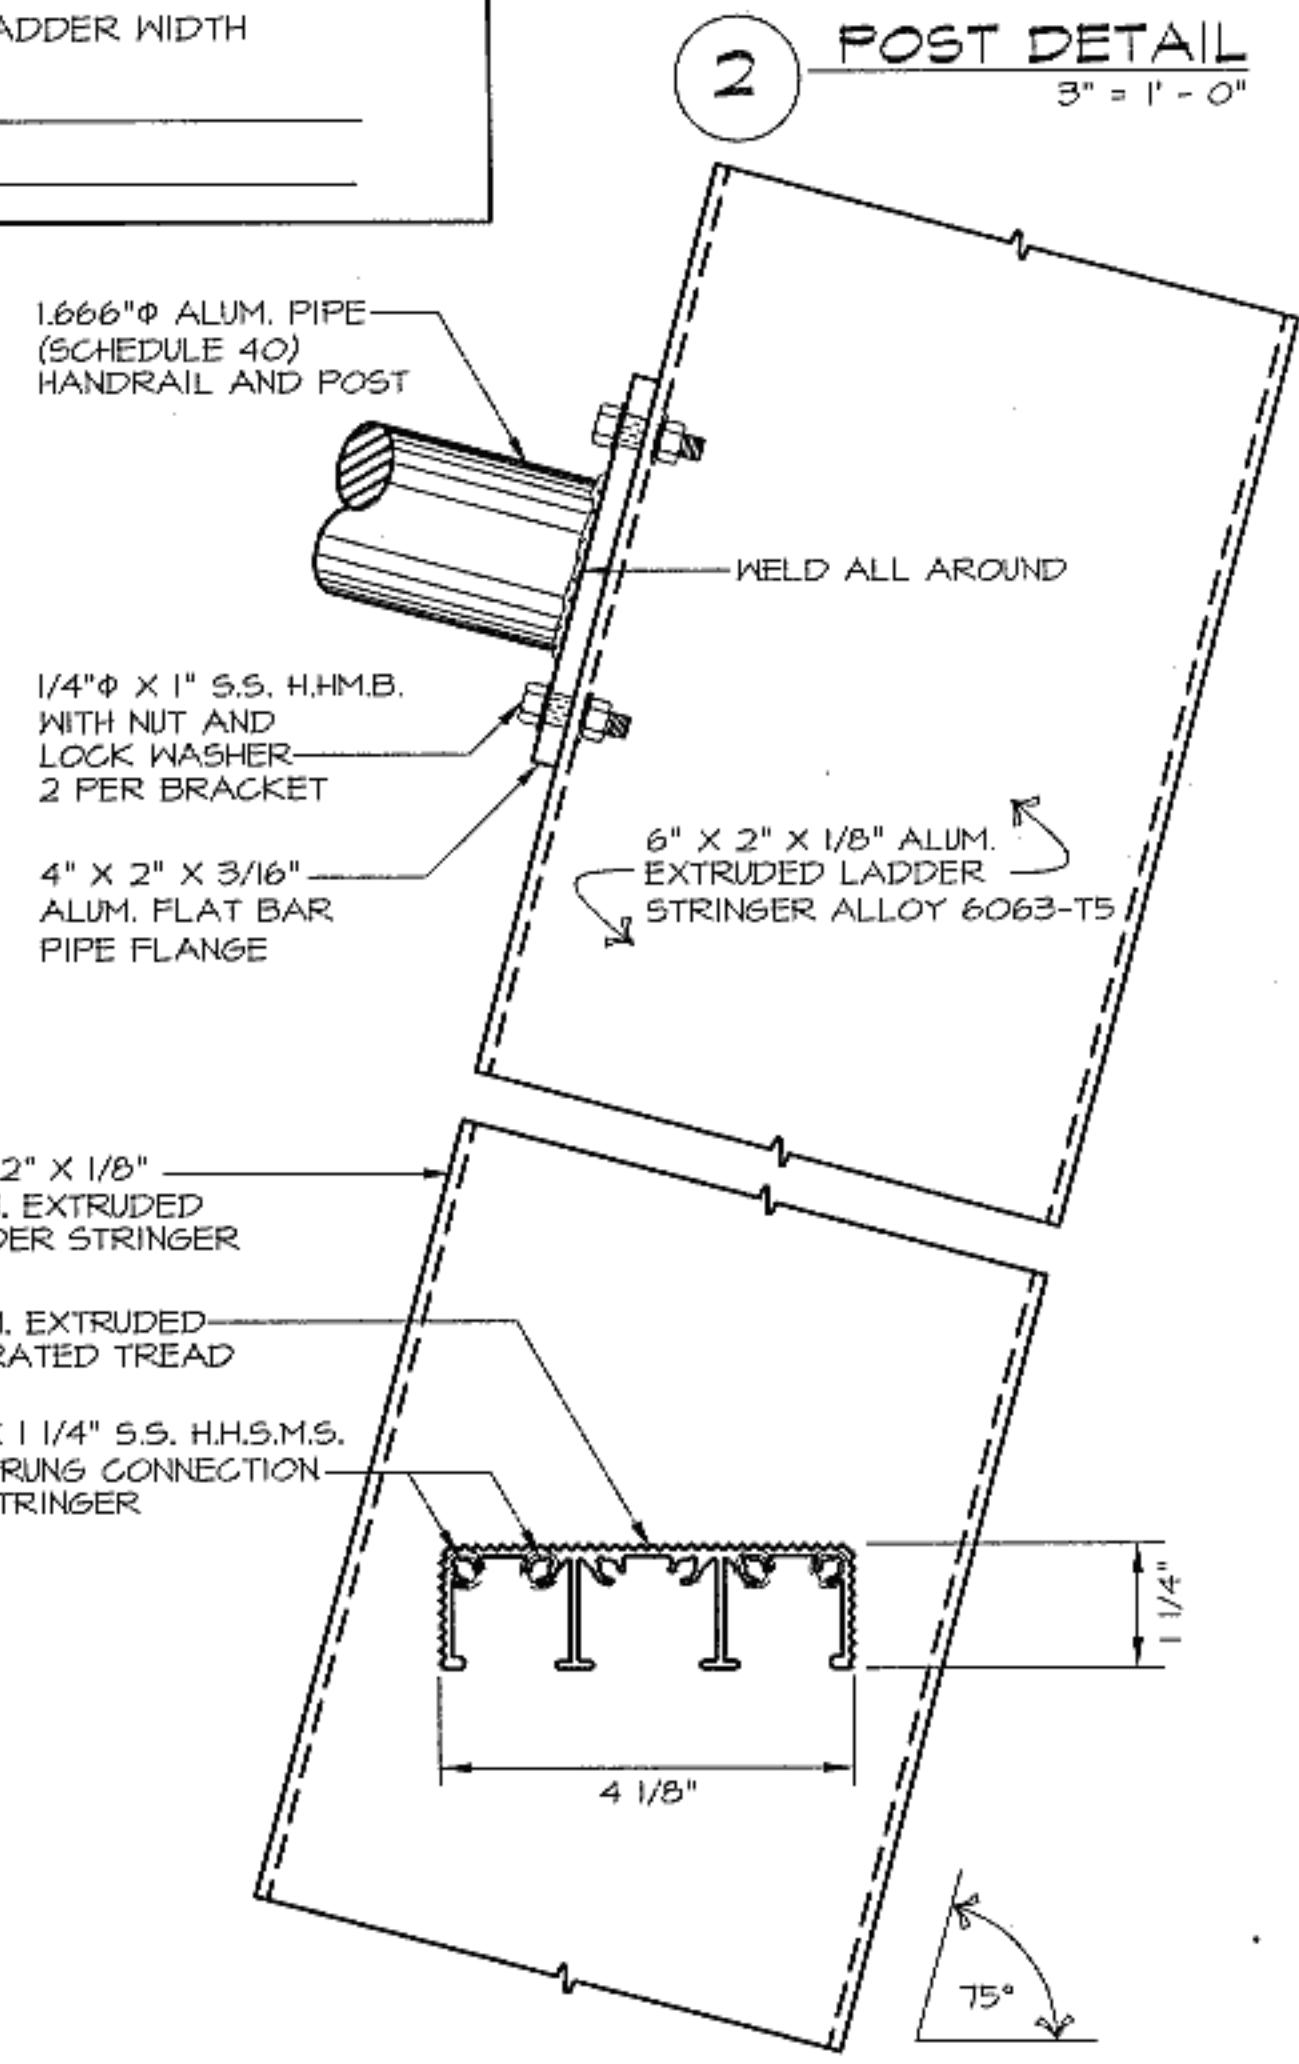
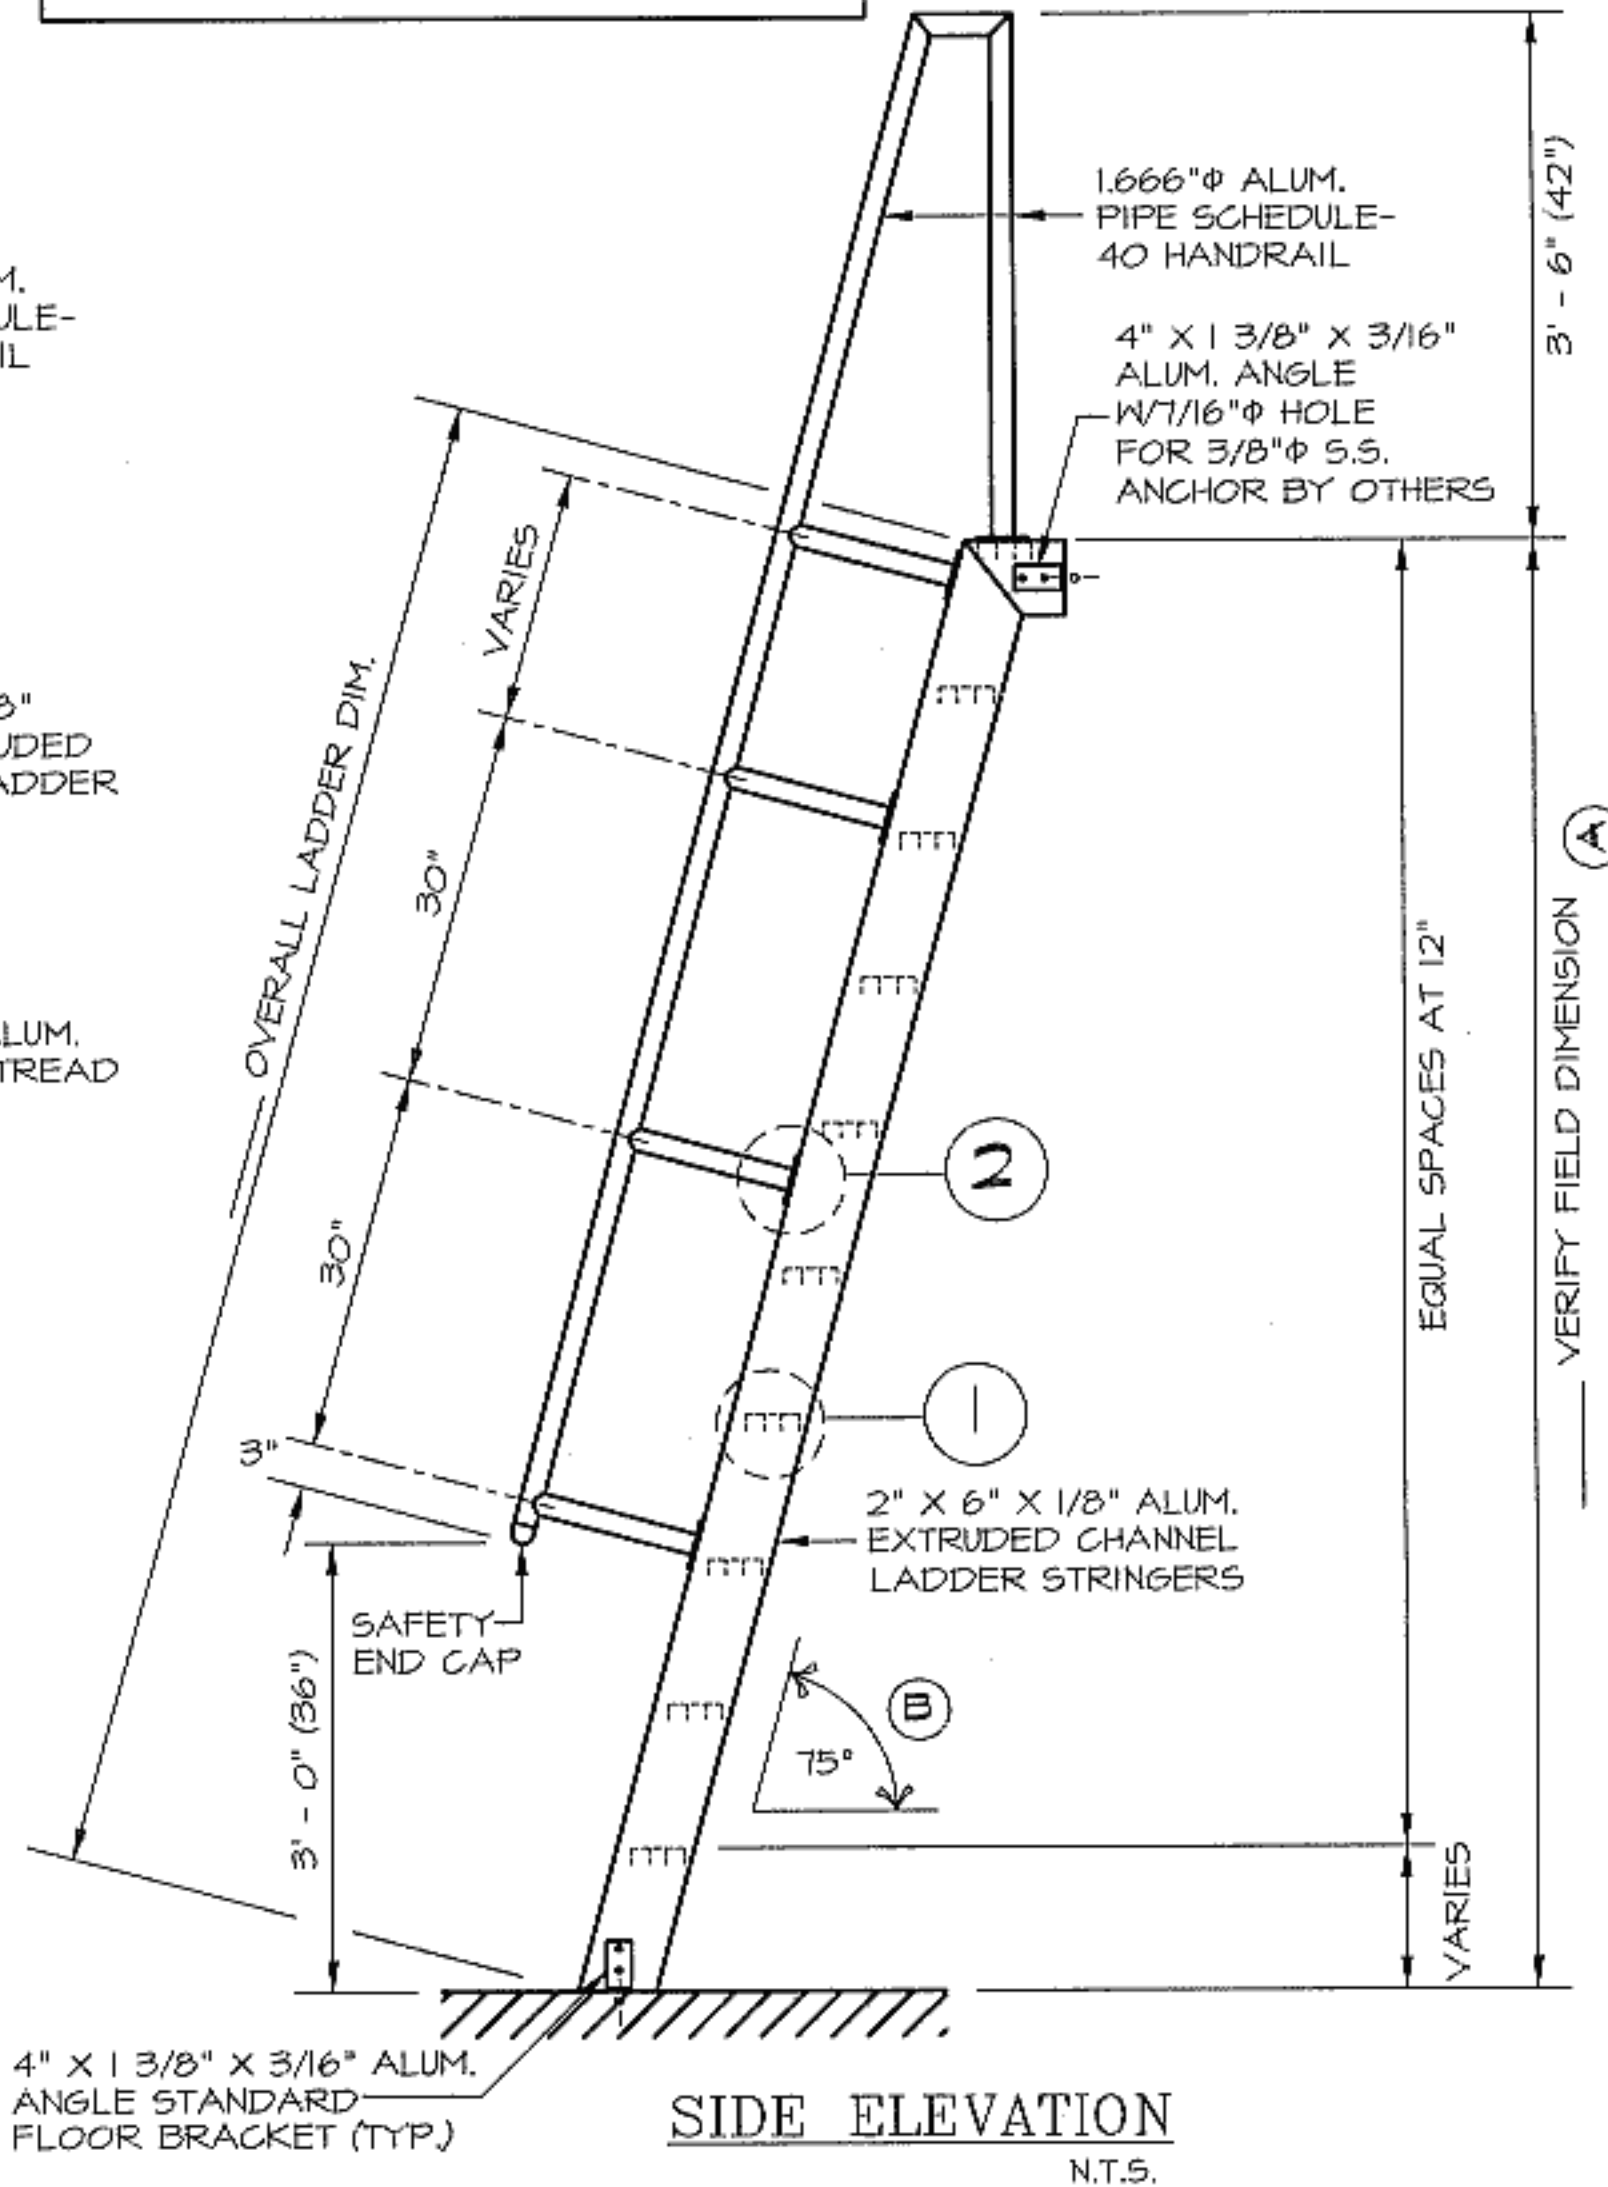


NOTE:
 * ALL BOLTS/FASTENERS NECESSARY TO ANCHOR LADDER BY OTHERS
 * PIPE HANDRAIL TO BE FIELD ASSEMBLED

CONTRACTOR TO VERIFY:
 (A) _____ LADDER HEIGHT
 (B) _____ LADDER ANGLE
 (C) _____ LADDER WIDTH
 APPROVED BY: _____
 DATE: _____

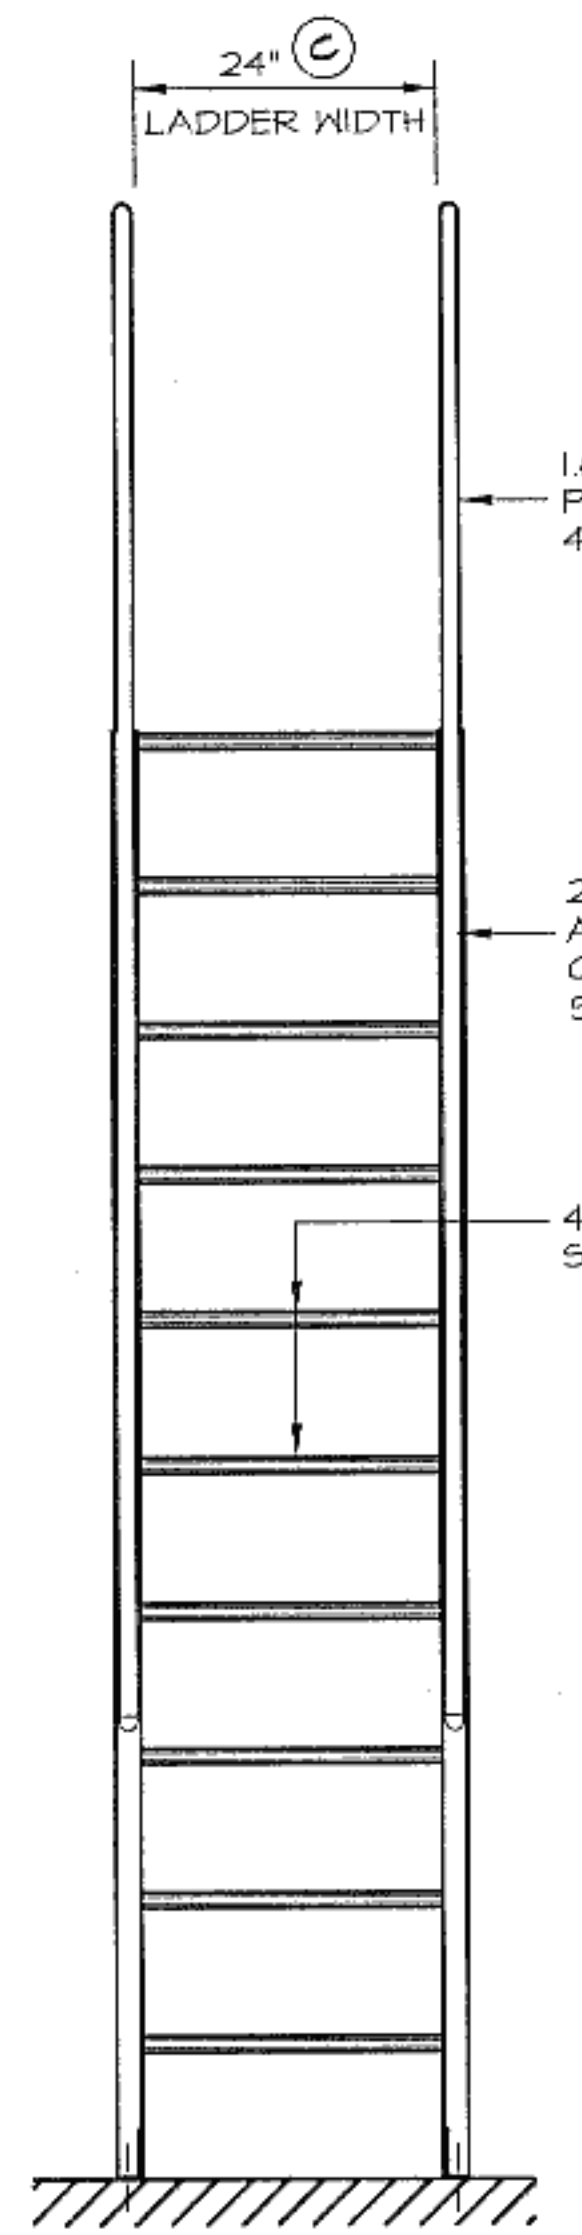

FILE: LAD520

_____ QUANTITY

MILL FINISH

POWDER COATING

ALUMINUM SHIPS LADDER (MODEL 520)

O'KEEFFE'S, INC.

325 NEWHALL STREET
 SAN FRANCISCO, CA 94124
 TEL.: (415) 822-4222
 FAX: (415) 822-5222

DRAWN : _____
 DATE : _____

JOB NO. _____
 SHEET : _____
 OF _____